

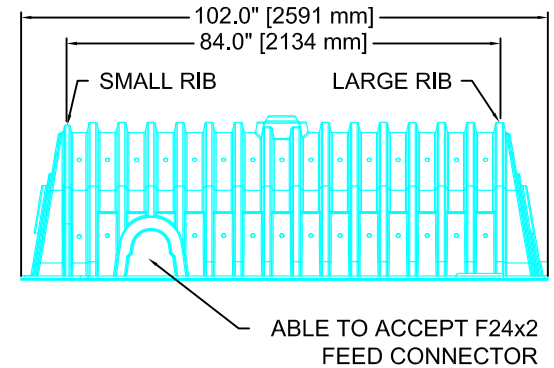


MODEL 330XL RHD STAND ALONE	
SMALL RIB	LARGE RIB
MODEL 330XL SHD STARTER	
SMALL RIB	LARGE RIB
MODEL 330XL IHD INTERMEDIATE	
SMALL RIB	LARGE RIB
MODEL 330XL EHD END	
SMALL RIB	LARGE RIB

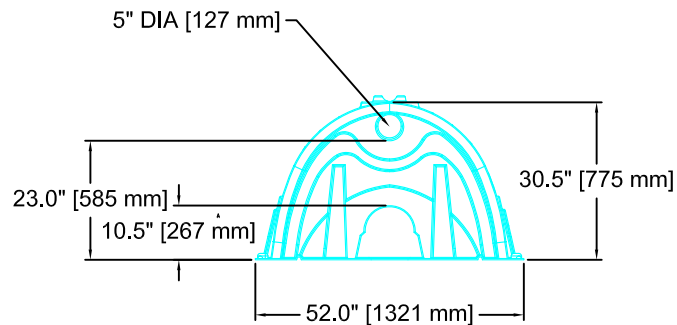

CULTEC RECHARGER 330XL HD CHAMBER STORAGE = 7.459 CF/FT
 INSTALLED LENGTH ADJUSTMENT = 1.5'
 ALL RECHARGER 330XL HD HEAVY DUTY UNITS ARE MARKED WITH A COLOR STRIPE FORMED INTO THE PART ALONG THE LENGTH OF THE CHAMBER.

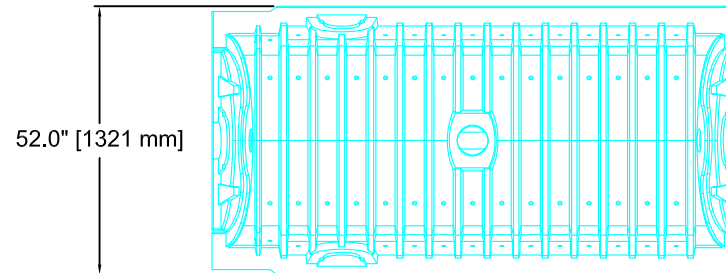

CULTEC, Inc.
 Subsurface Stormwater Management Systems
 P.O. Box 280 PH: (203) 775-4416
 878 Federal Road PH: (800) 4-CULTEC
 Brookfield, CT 06804 FX: (203) 775-1462

NO.	DATE	REVISIONS

CULTEC RECHARGER 330XL HD CHAMBER 3-VIEW		
PROJECT NO:	DATE:	02-19-08
DESIGNED BY: CULTEC, INC.	DRAWN BY:	EJC
SCALE: N.T.S.	SHEET NO:	1 of 1